


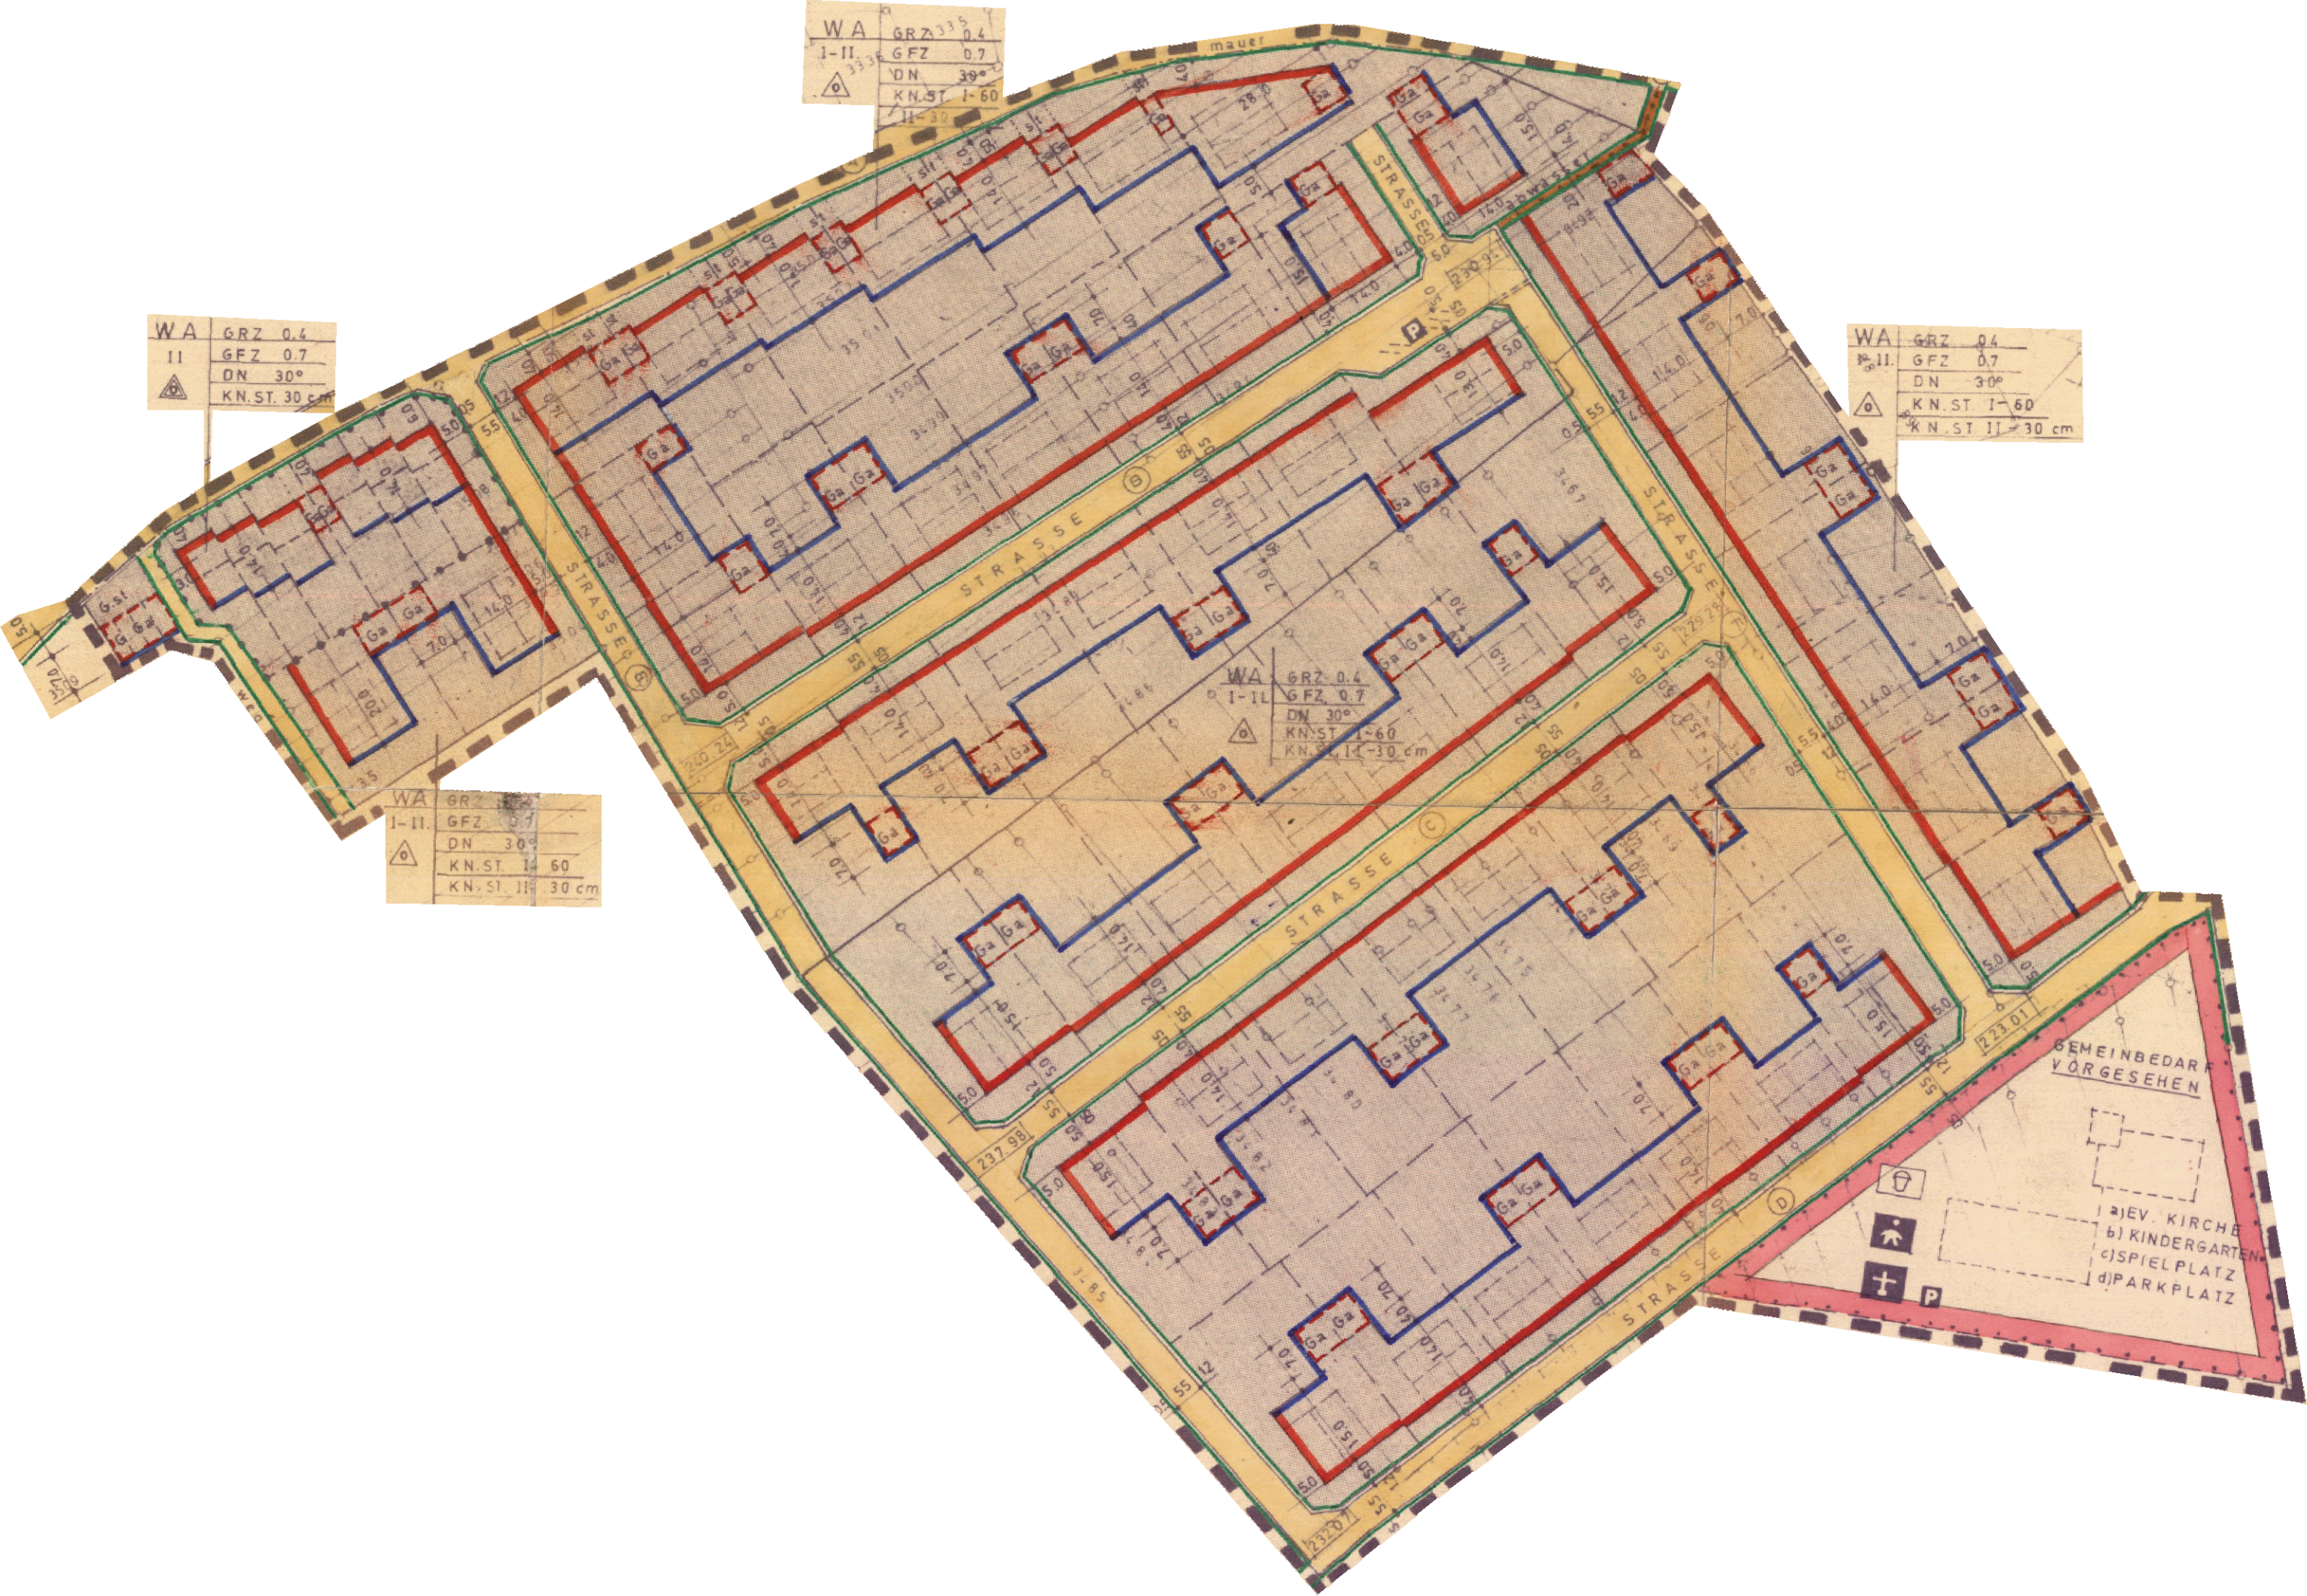

WA GRZ 0.4
I-II GFZ 0.7
DN 30°
KN-ST I-60
II-30

WA GRZ 0.4
I-II GFZ 0.7
DN 30°
KN-ST 30 cm

WA GRZ 0.4
I-II GFZ 0.7
DN 30°
KN-ST I-60
KN-ST II-30 cm

WA GRZ 0.4
I-II GFZ 0.7
DN 30°
KN-ST I-60
KN-ST II-30 cm

WA GRZ 0.4
I-II GFZ 0.7
DN 30°
KN-ST I-60
KN-ST II-30 cm

GEMEINBEDARF
VORGESEHEN

- a) EV. KIRCHE
- b) KINDERGARTEN
- c) SPIELPLATZ
- d) PARKPLATZ